


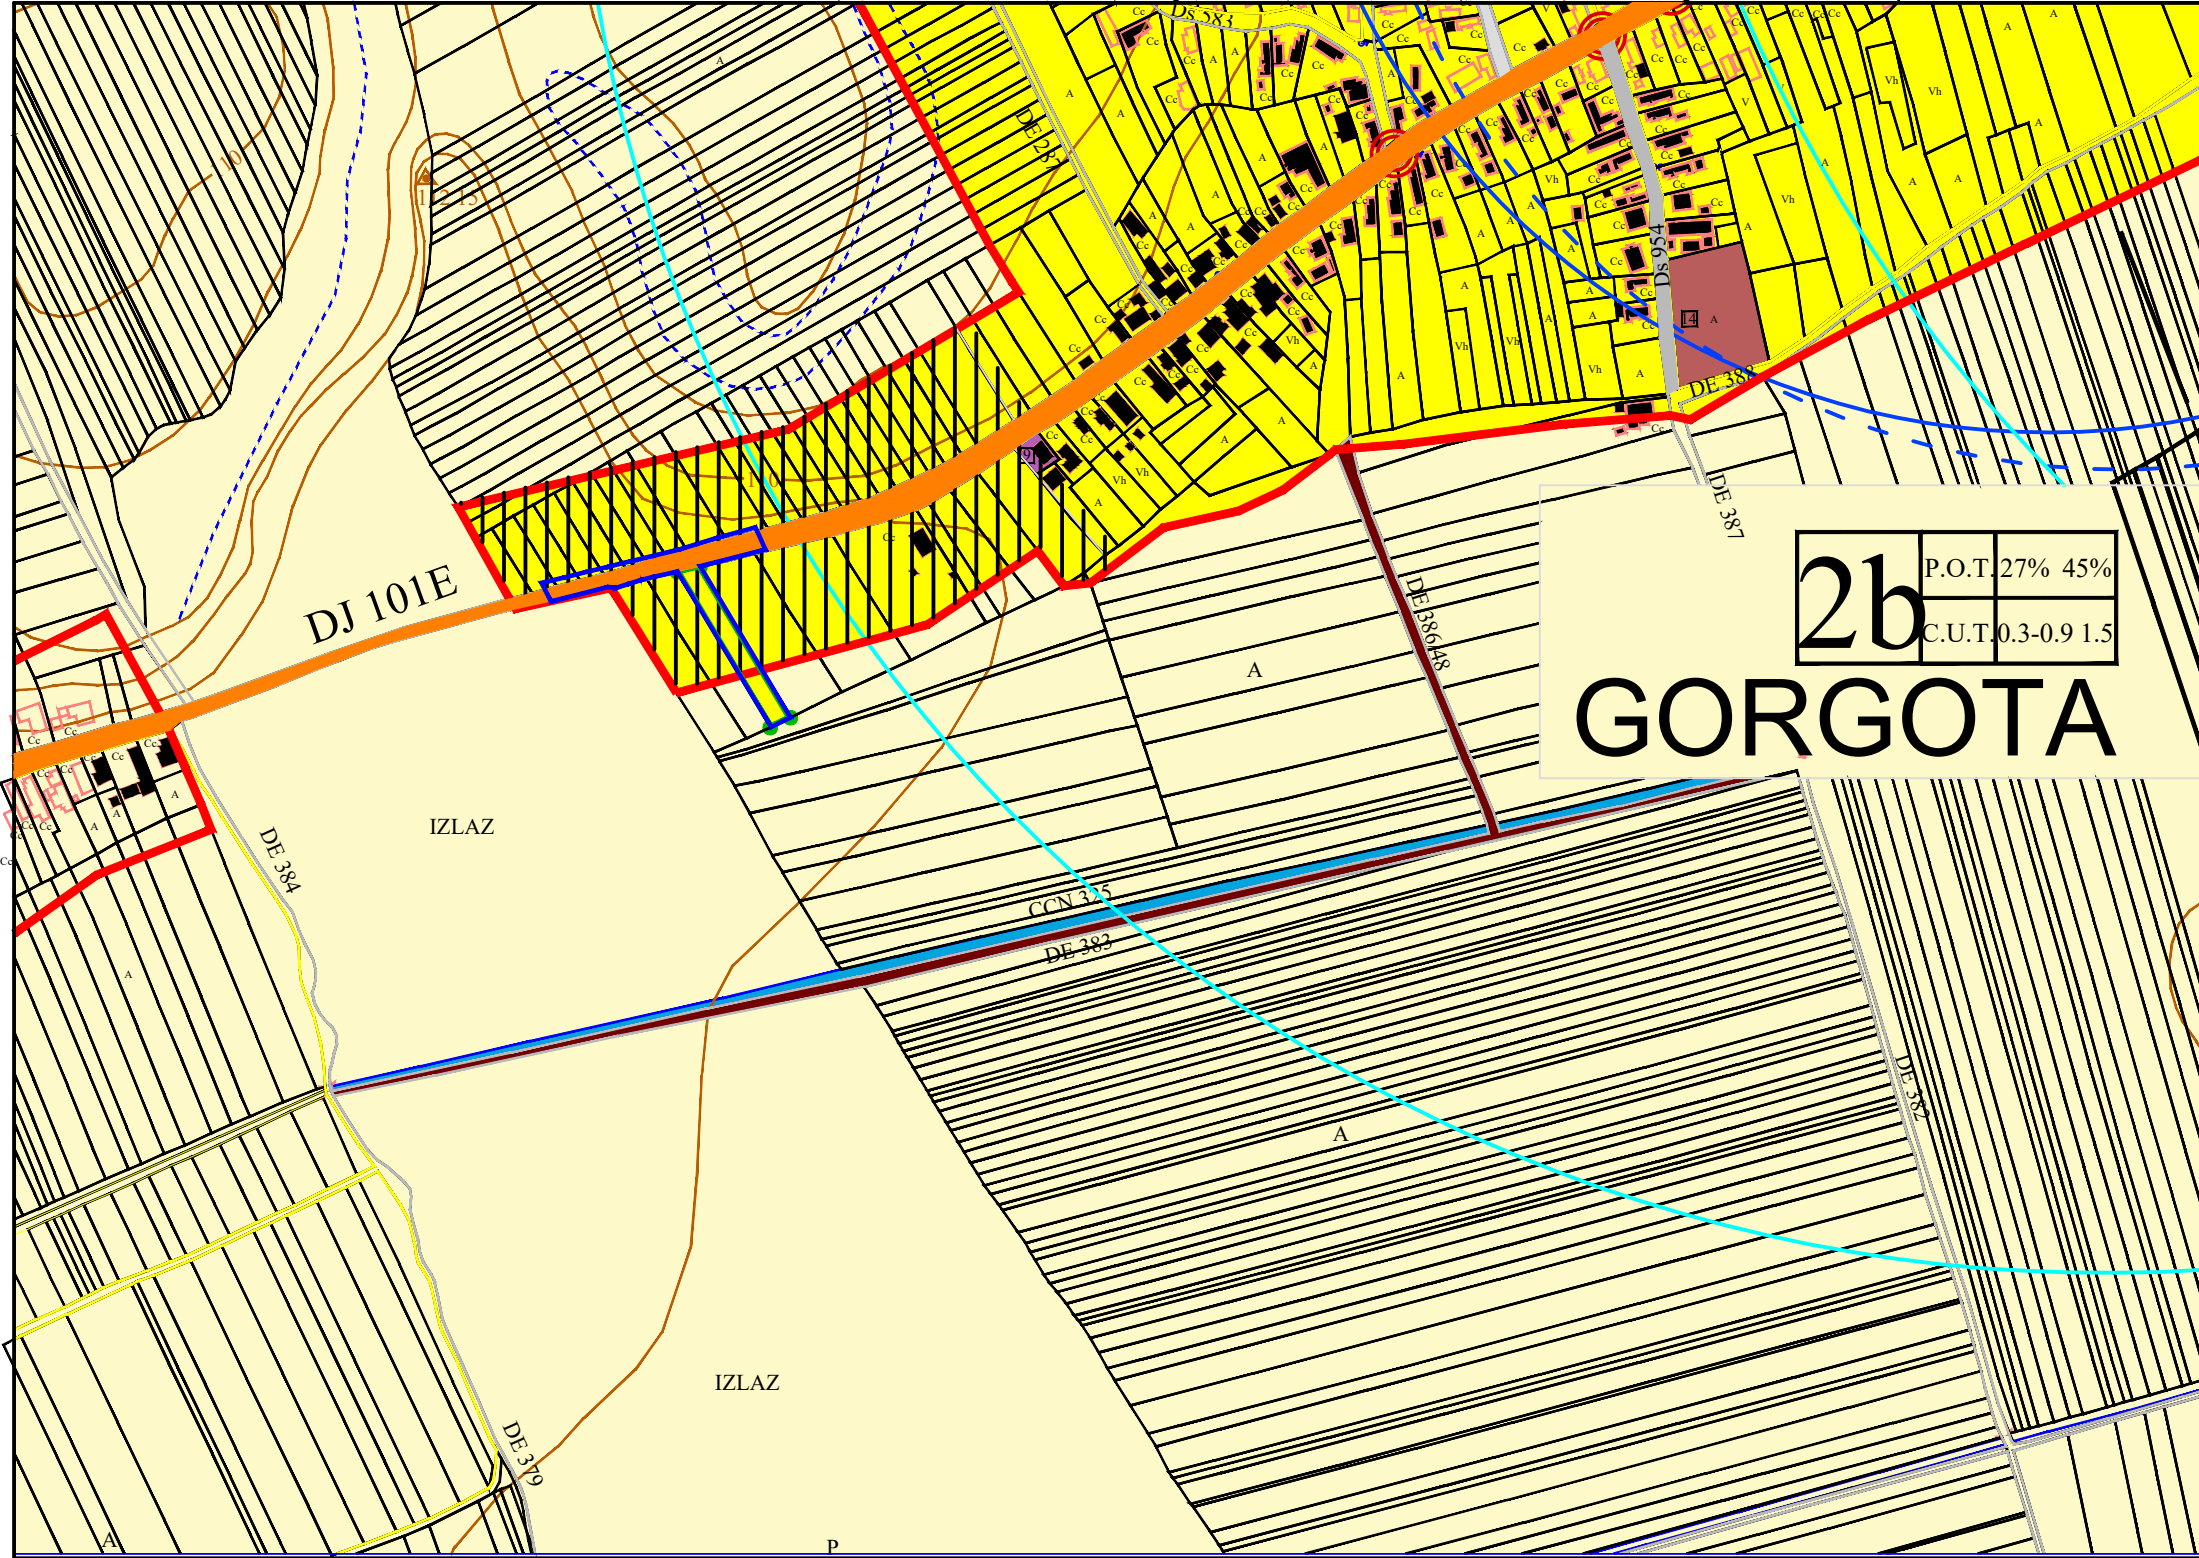

P.U.D.			Plansa nr.1									
INCADRAREA IN PUG												
UTR 2b POT=27%, CUT=0.3-0.9 ; L												
SUPRAFATA STUDIATA : 3559mp SUPRAFATA TEREN S=1614mp din care SUPRAFATA TEREN INTRAVILAN Sc=924mp SUPRAFATA TEREN EXTRAVILAN S=690mp LIMITA INTRAVILAN												
ZONIFICAREA FUNCTIONALA CONF. PUG												
L : ZONA CLADIRI DE LOCUINTE CU REGIM MIC DE INALTIME SI FUNCTIUNI COMPLEMENTARE CCr- CAI CIRCULATII RUTIERE- DRUM JUDETEAN DRUMURI LOCALE T.A.:TERENURI AGRICOLE AFLATE IN EXTRAVILAN RESTRICTIE CONSTRUIRE PANA LA ELABORARE PUZ/PUD												
S.C. ARHINOVA PROJECT S.R.L J 29 /2515 / 2008, CUI 24452011 PLOIESTI, str. Banesti, nr.20. tel 0722430872 <table><tr><td>SEF PROIECT</td><td>ARH. SIMONA GABRIELA VALCU</td></tr><tr><td>PROIECTAT</td><td>ARH. SIMONA GABRIELA VALCU</td></tr><tr><td>DESENAT</td><td>ARH. SIMONA GABRIELA VALCU</td></tr><tr><td>Beneficiar:</td><td>S.C. SIMAR CAR WASH S.R.L. J29/1177/2024, CUI 50059993 Sediul: jud. Prahova, Com. Gorgota, sat Potigrafu, nr.277</td></tr></table>			SEF PROIECT	ARH. SIMONA GABRIELA VALCU	PROIECTAT	ARH. SIMONA GABRIELA VALCU	DESENAT	ARH. SIMONA GABRIELA VALCU	Beneficiar:	S.C. SIMAR CAR WASH S.R.L. J29/1177/2024, CUI 50059993 Sediul: jud. Prahova, Com. Gorgota, sat Potigrafu, nr.277		
SEF PROIECT	ARH. SIMONA GABRIELA VALCU											
PROIECTAT	ARH. SIMONA GABRIELA VALCU											
DESENAT	ARH. SIMONA GABRIELA VALCU											
Beneficiar:	S.C. SIMAR CAR WASH S.R.L. J29/1177/2024, CUI 50059993 Sediul: jud. Prahova, Com. Gorgota, sat Potigrafu, nr.277											
Titlu proiect: P.U.D. - RIDICARE RESTRICTII DE CONSTRUIRE PENTRU AMPLASARE SPALATORIE AUTO(S=3559mp)												
SI CONSTRUIRE SPALATORIE AUTO MODULARA AUTOMATIZATA, IMPREJMUIRE, ALEE CAROSABILA SI PIETONALA, PARCARE, BRANSAMENTE UTILITATI												
Amplasament: jud. Prahova, com. Gorgota, sat Gorgota, nr.cad.25356 (T36 A 386 / 3) (nr. cad. 29935 (DJ101E)												
Scara: 1:5000	Data: 03-03-2025	Proiect nr. 92	Faza: PUD.	Plansa nr. 1.								